

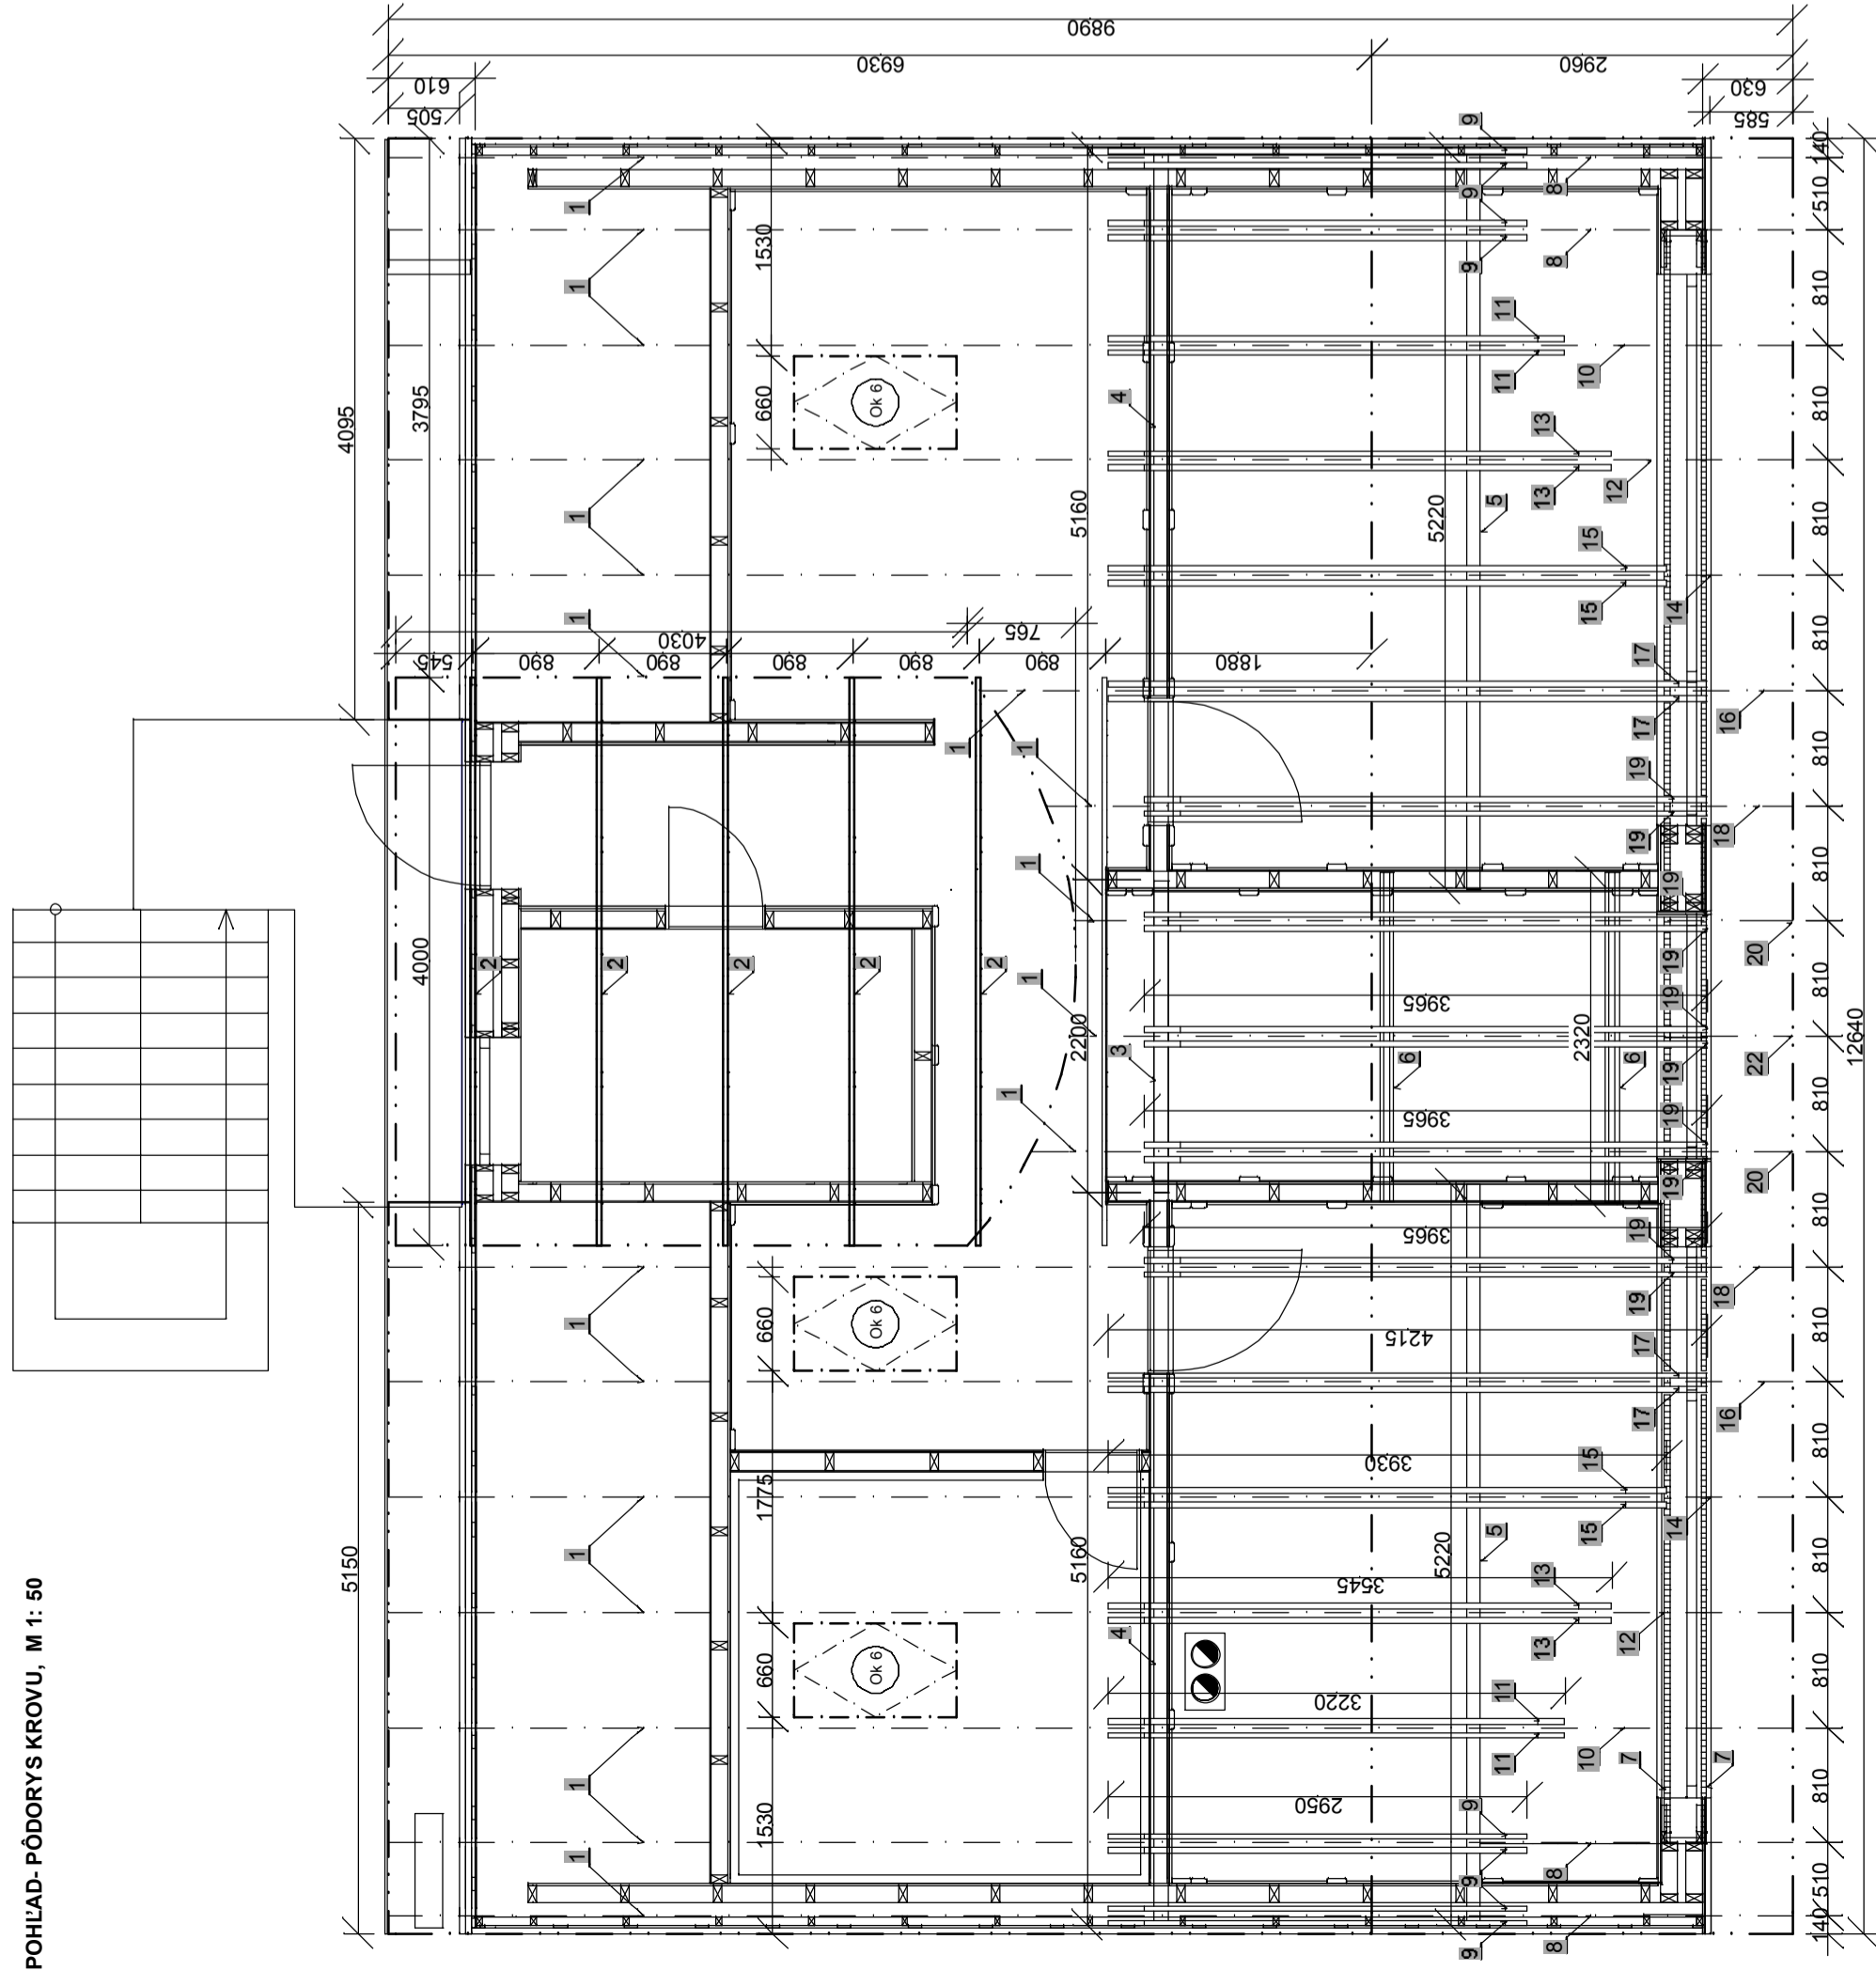


POHLAD- PÓDORYS KROVU, M 1: 50

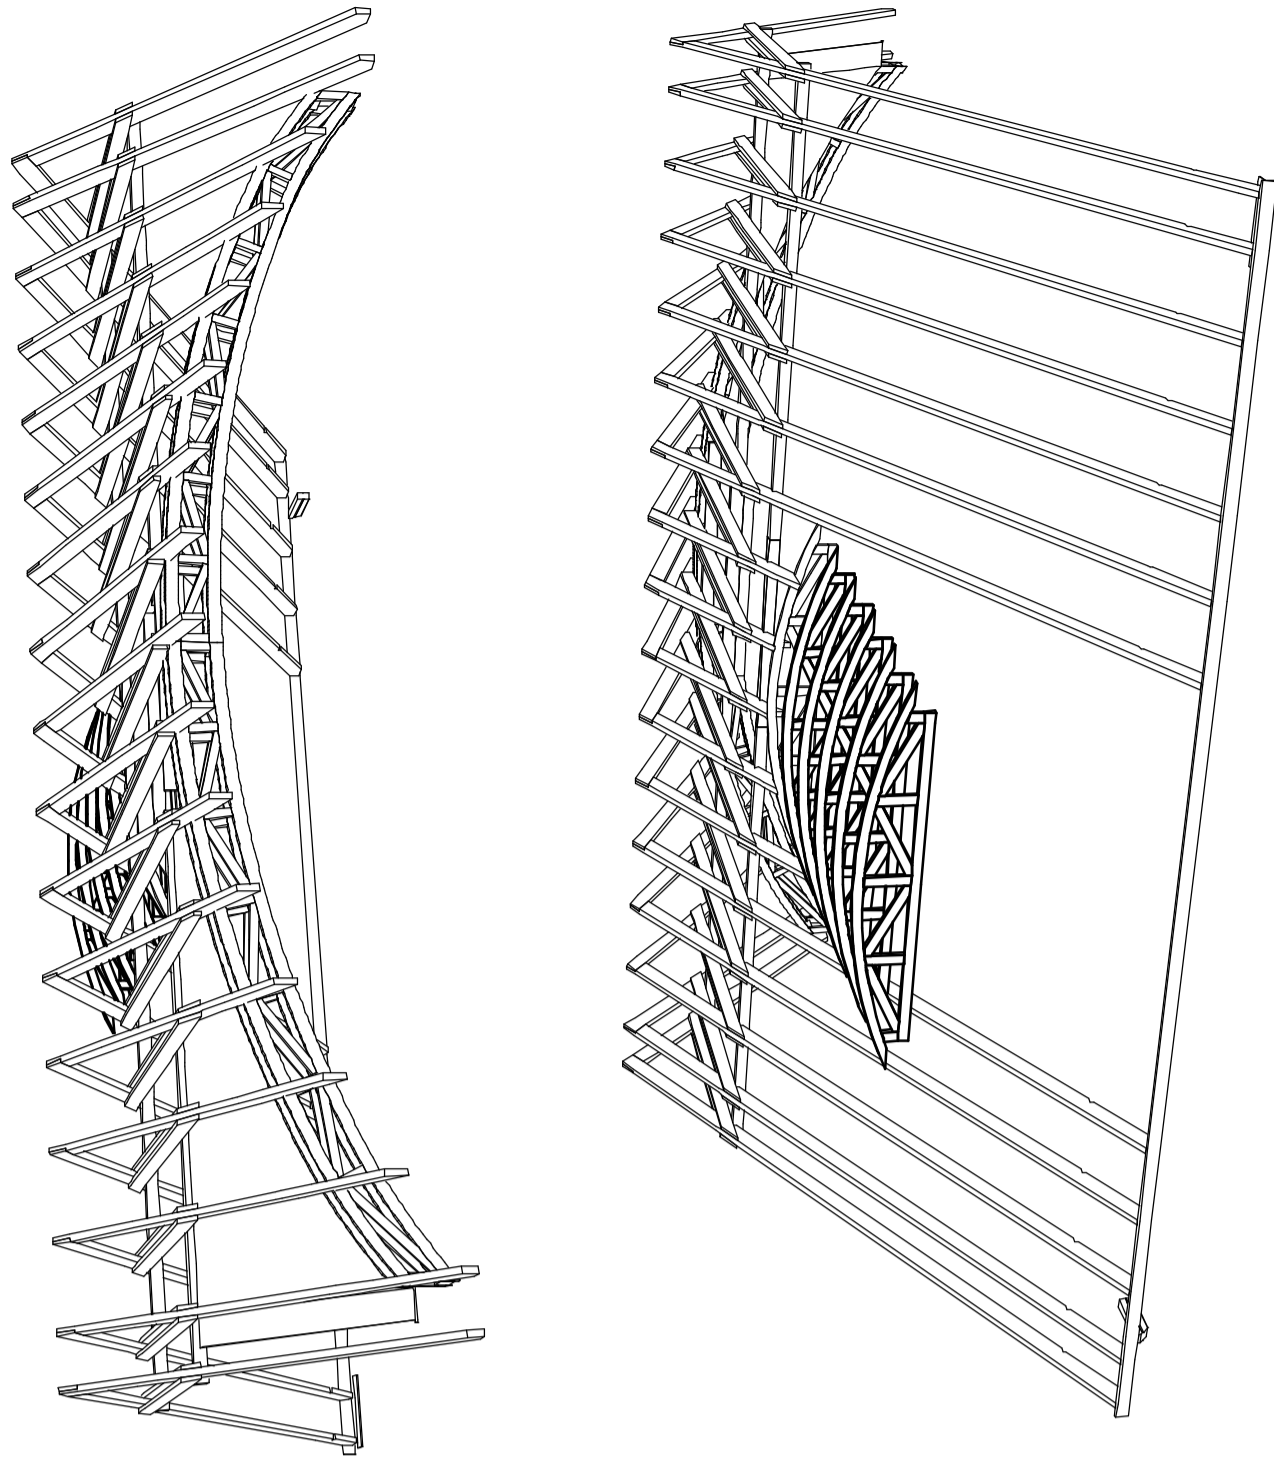

POHLAD- BOČNÝ, M 1: 50

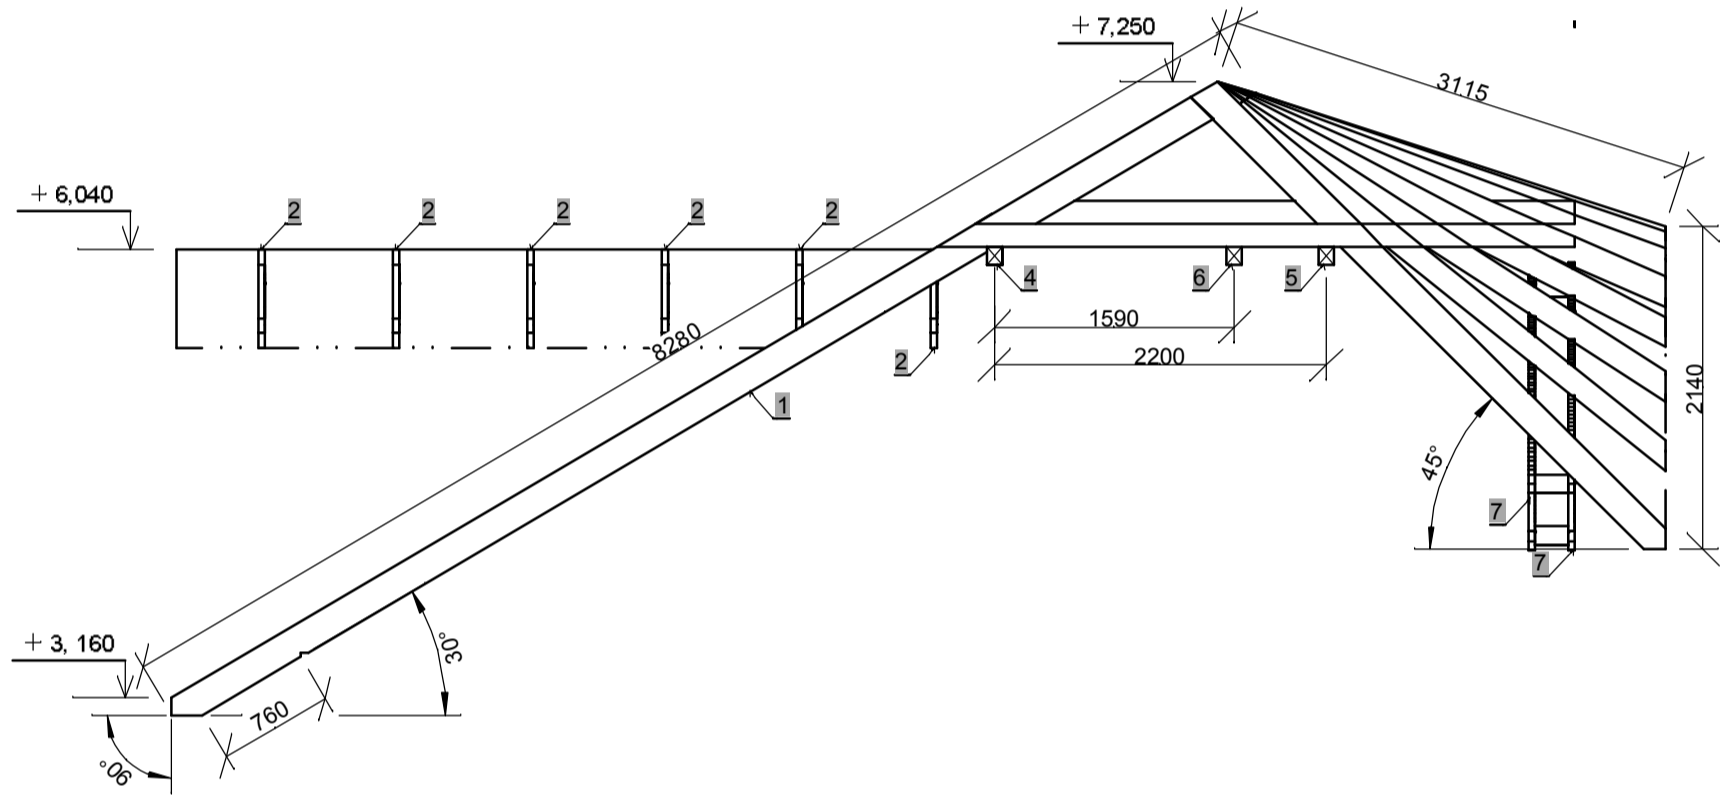

M 1:50
0 0.5 1.0 1.5 2.0 2.5 3.0 3.5 4.0 4.5 5.0 [m]